



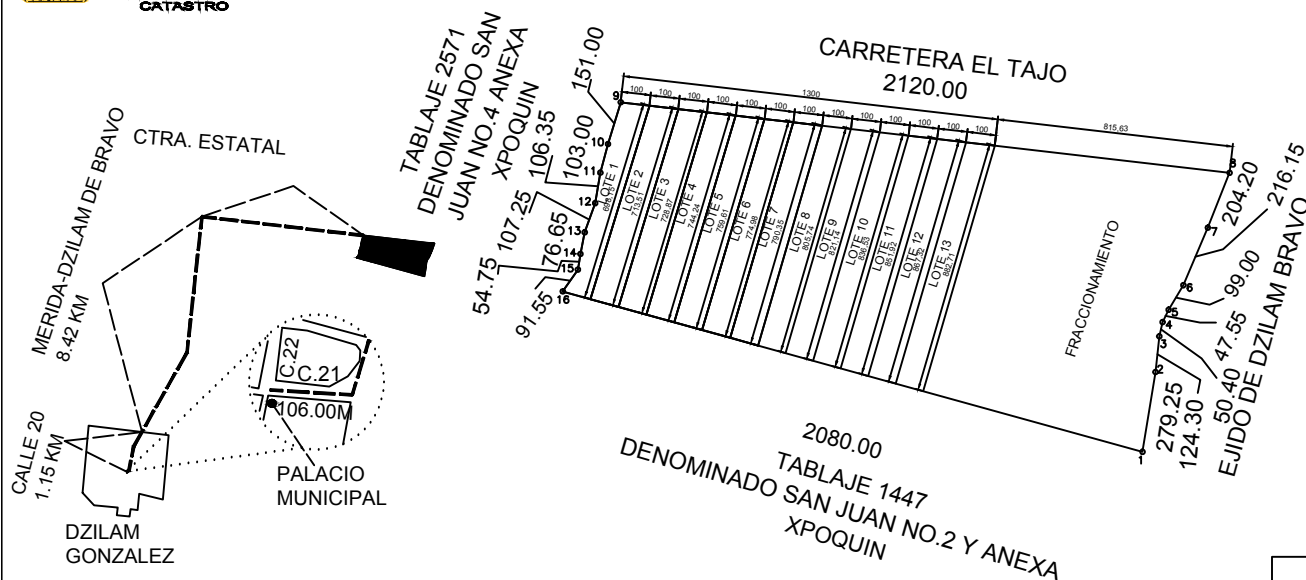


**INSEJUPY**  
167,7872° W 6°05' S - 89°55' E  
3075,021 S - 1°-46.87 E  
2018-2024  
**DIRECCION DE  
CATASTRO**

## ANTEPROYECTO 1

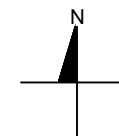

CUADRO DE CONSTRUCCION									
LADO		RUMBO	DISTANCIA	V	COORDENADAS		Y	X	
EST	PV								
					1		2,360,996.7910	313,287.3318	
1	2	N 09°11'55.50" E	279.25	2	2,361,272.4497		313,331.9726		
2	3	N 06°21'55.45" E	124.30	3	2,361,395.9834		313,345.7536		
3	4	N 13°04'55.16" E	50.40	4	2,361,445.0754		313,357.1614		
4	5	N 25°34'55.55" E	47.55	5	2,361,487.9640		313,377.6937		
5	6	N 30°59'55.55" E	99.00	6	2,361,572.8248		313,428.6806		
6	7	N 23°02'55.36" E	216.15	7	2,361,771.7199		313,513.3063		
7	8	N 21°37'55.48" E	204.20	8	2,361,961.5381		313,588.5836		
8	9	N 83°23'04.55" W	2,120.00	9	2,362,205.7710		311,482.6989		
9	10	S 16°57'55.44" W	151.00	10	2,362,061.3424		311,438.6380		
10	11	S 14°40'55.45" W	103.00	11	2,361,961.7056		311,412.5321		
11	12	S 09°40'55.37" W	106.35	12	2,361,856.8704		311,394.6461		
12	13	S 19°40'55.53" W	107.25	13	2,361,755.8864		311,358.5242		
13	14	S 11°30'55.34" W	76.65	14	2,361,680.7793		311,343.2225		
14	15	S 09°19'55.63" W	54.75	15	2,361,626.7539		311,334.3444		
15	16	S 34°25'28.74" W	91.55	16	2,361,551.2365		311,282.5899		
16	1	S 74°32'25.12" E	2,080.00	1	2,360,996.7910		313,287.3318		
SUPERFICIE = 172-78-83.23 HA									

AREAS DE LOTIFICACIONES				
# Lote	Frete	Lateral 1	Lateral 2	Superficie
1	100	698.15	698.15	61,557.10
2	100	698.15	713.51	70,007.05
3	100	715.51	728.87	71,546.27
4	100	728.87	744.24	73,085.50
5	100	744.24	759.61	74,524.70
6	100	759.61	774.98	76,163.92
7	100	774.98	790.35	77,703.14
8	100	790.35	805.74	78,676.94
9	100	805.74	821.14	80,194.55
10	100	821.14	836.56	81,712.17
11	100	836.56	851.92	83,229.78
12	100	851.92	867.32	84,747.40
13	100	867.32	882.71	86,265.01

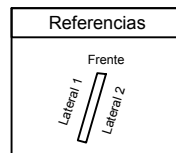

FINCA:	SAN JUAN NO.5
TABLAJE:	2572
COLONIA:	
LOCALIDAD:	DZILAM GONZALEZ
MUNICIPIO:	DZILAM GONZALEZ
USO:	SOLAR
CLASE:	RUSTICO

JOSUE ISRAEL BAEZA CRUZ  
CLAVE: DC24-B011

ESCALA 1:20,000